

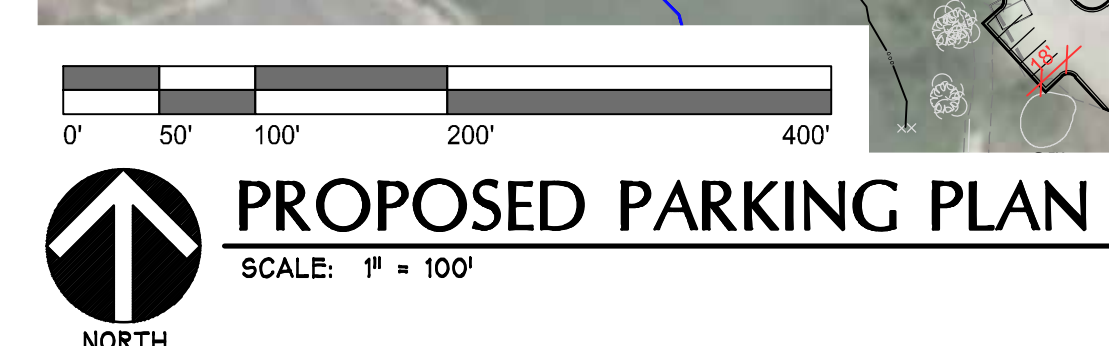


April 18, 2023 1:24 PM  
 S:\Projects\Projects (5000-5999)\Projects (5800-5849)\5820-Muncie YMCA - Site\Drawings\Plans\BZA PLANS\5820 - Rev. Parking with potential parking.dwg

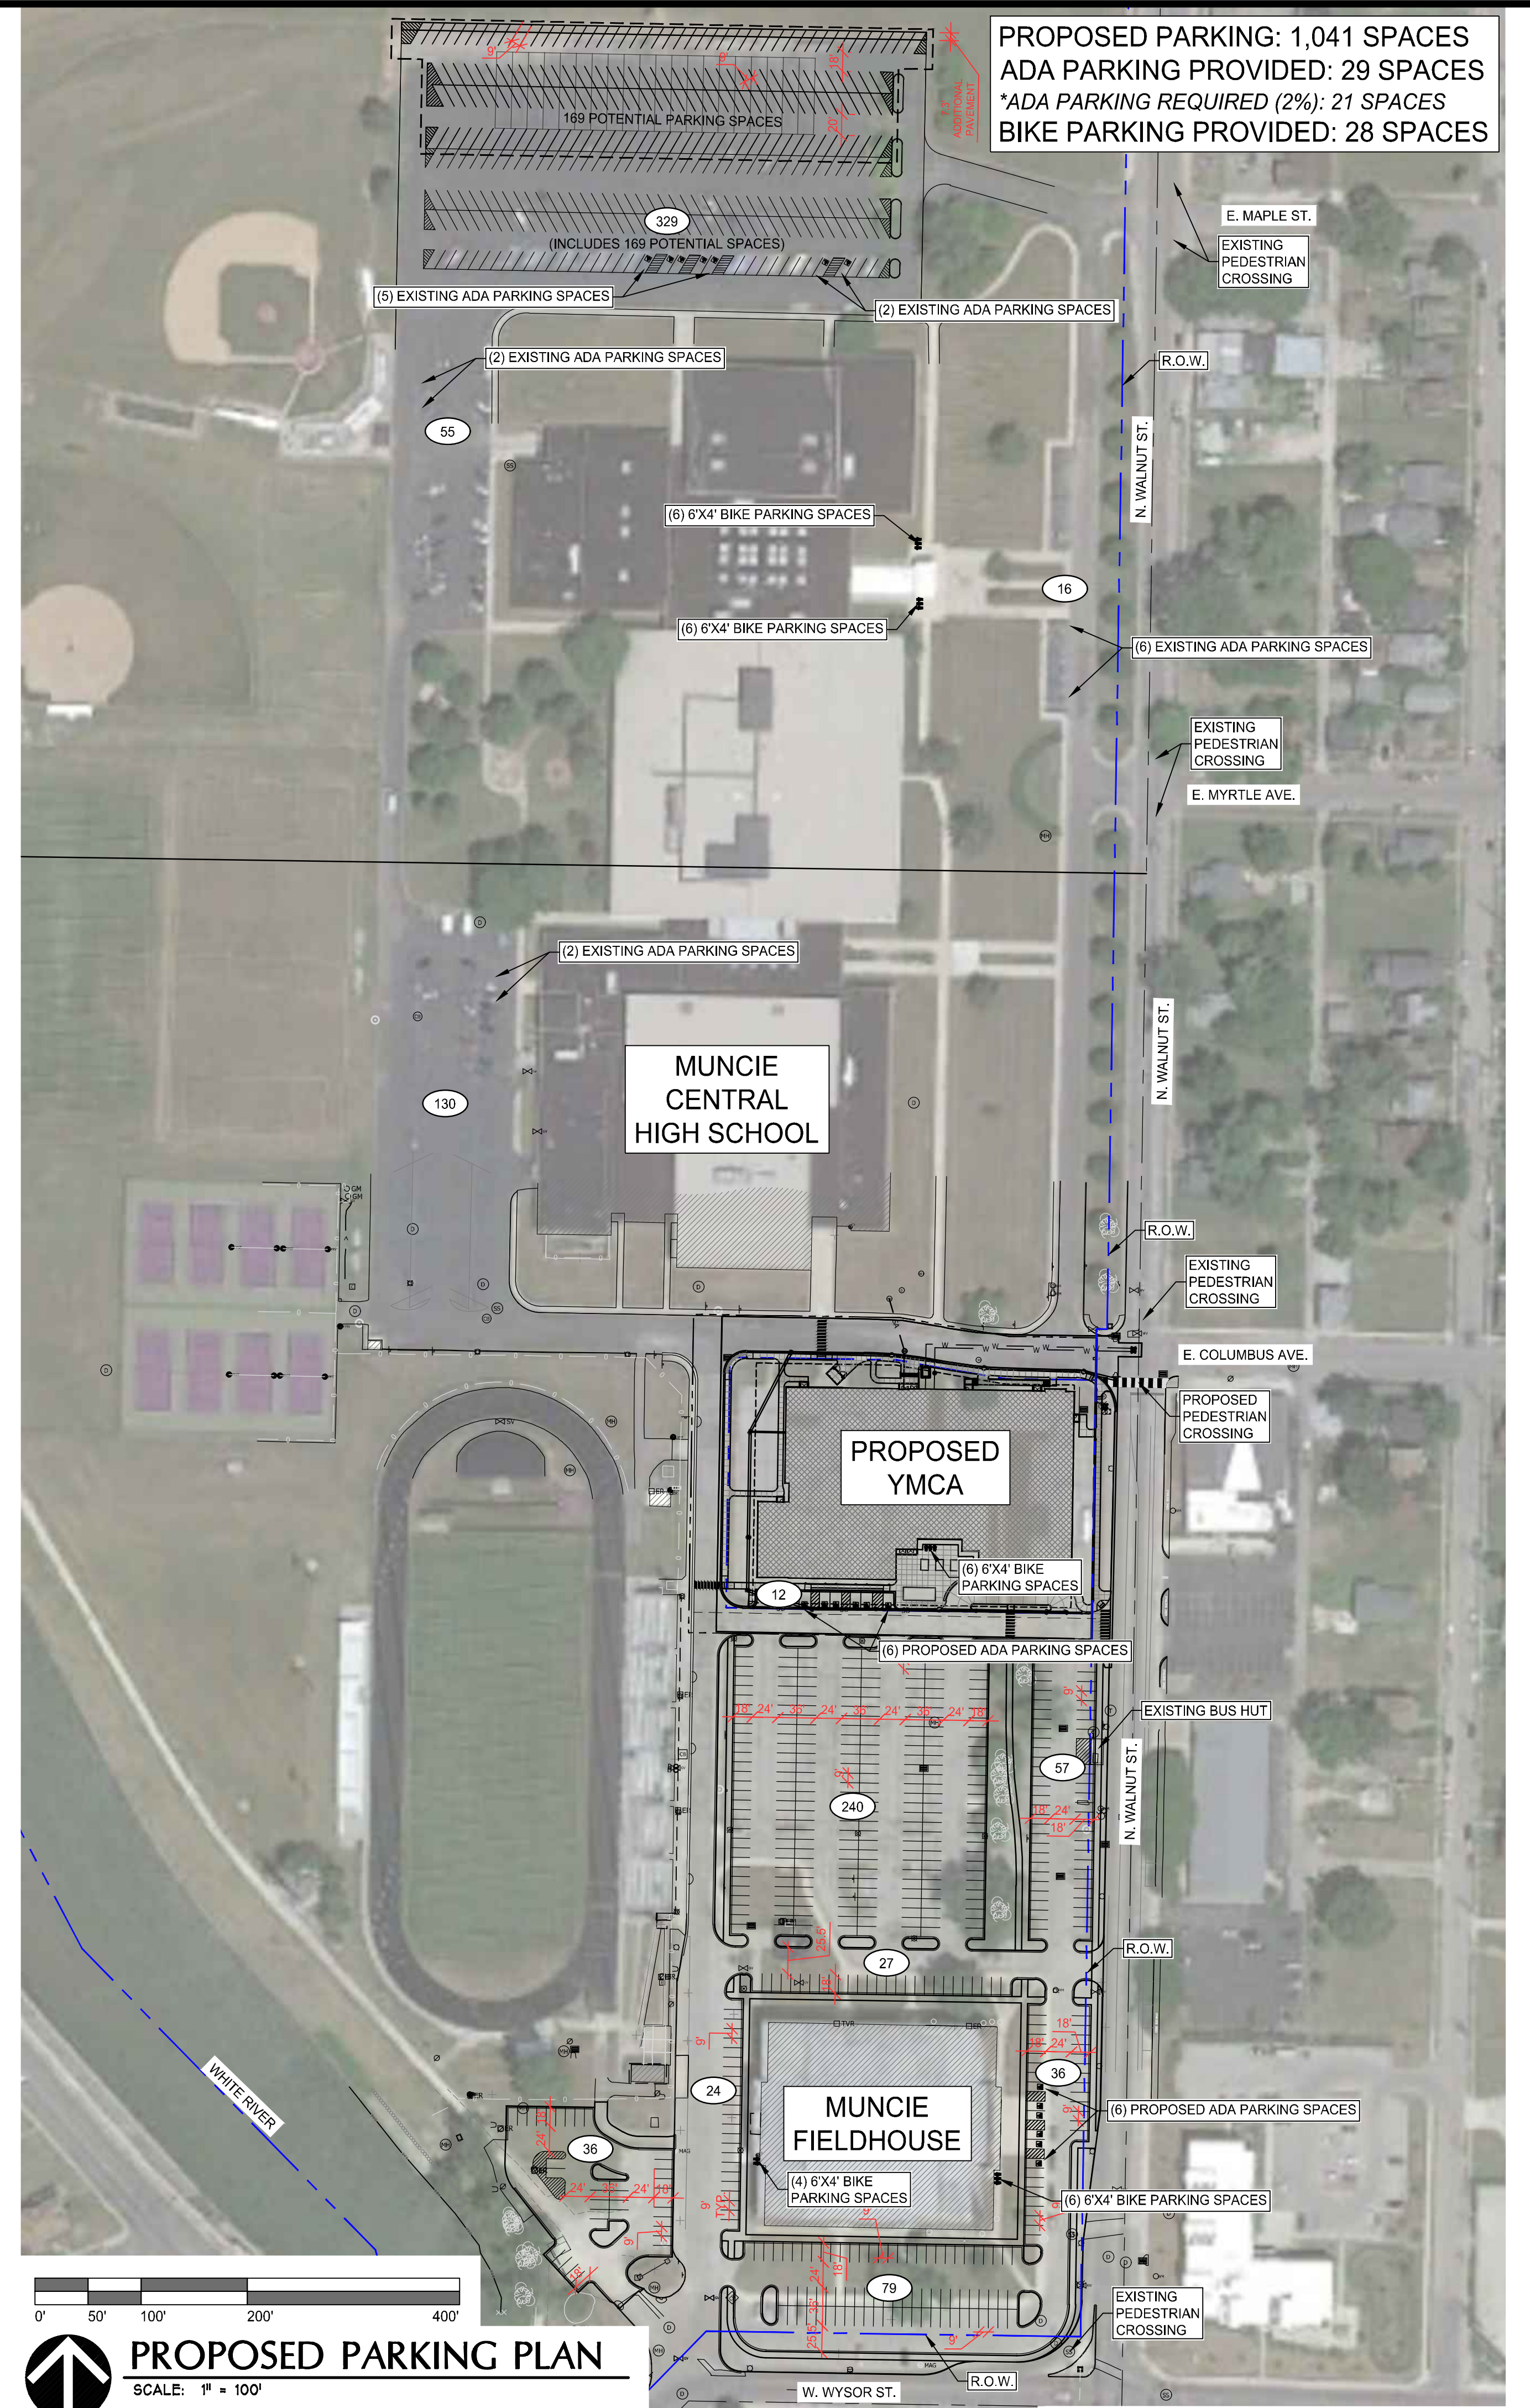

The concepts, ideas, designs, plans and details shown on this document are the sole property of Engineering Resources, Inc., and were created, developed, and presented for use on this specific project. None of the concepts, ideas, designs, plans, or details shall be used, or dissemination of any data herein may be made without the written permission of Engineering Resources, Inc.

**City of Muncie Downtown**  
**YMCA**  
 609 North Walnut Street,  
 Muncie, IN 46902

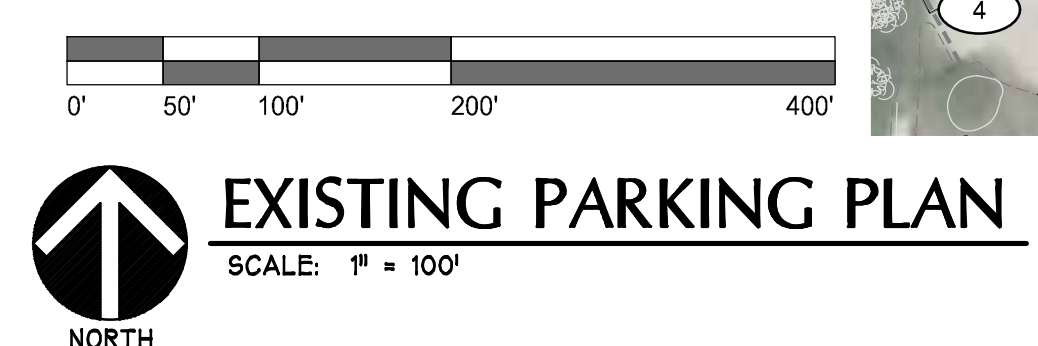

ERI PROJECT NUMBER: 5820

ISSUE DATE: 04.17.2023

REVISIONS  
 NO. DATE DESCRIPTION

**PARKING PLAN**

**P0.1**